



EAST ELEVATION

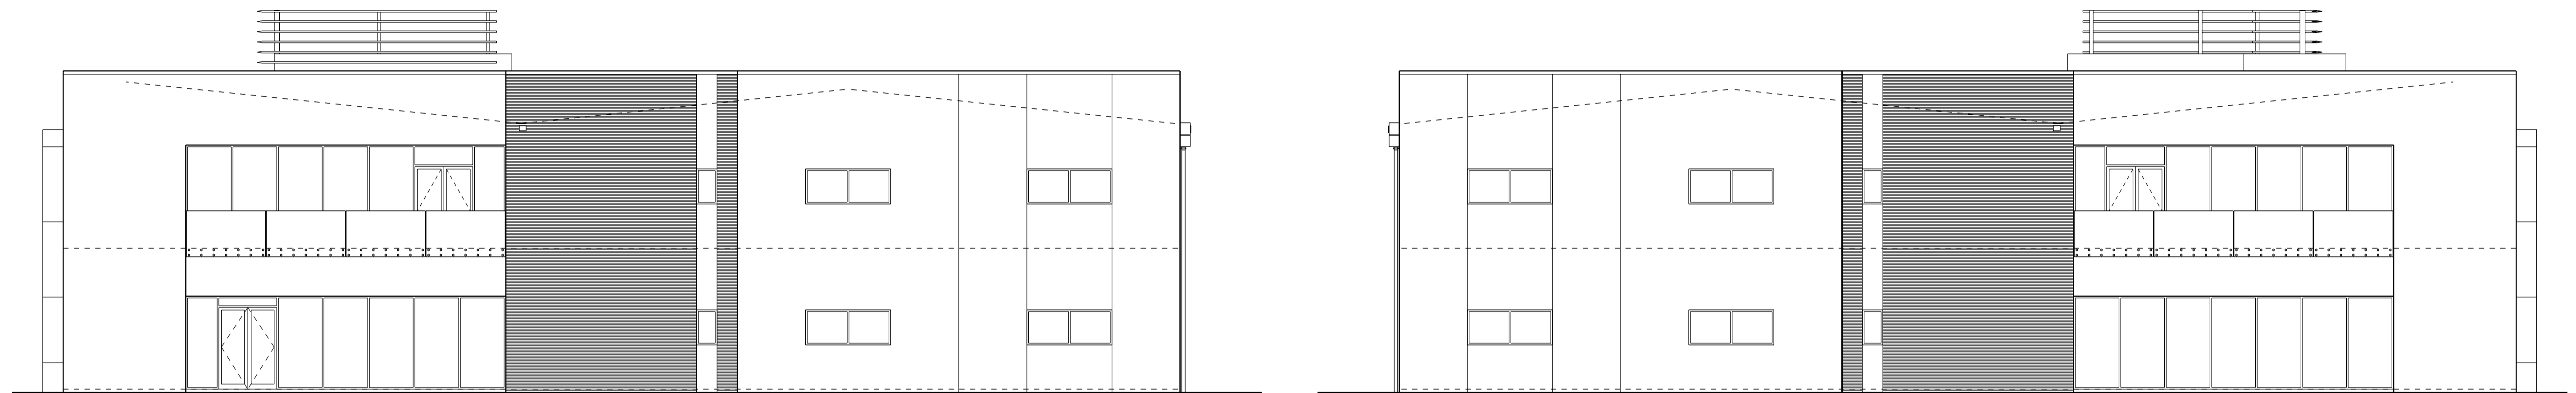

SOUTH ELEVATION

NORTH ELEVATION

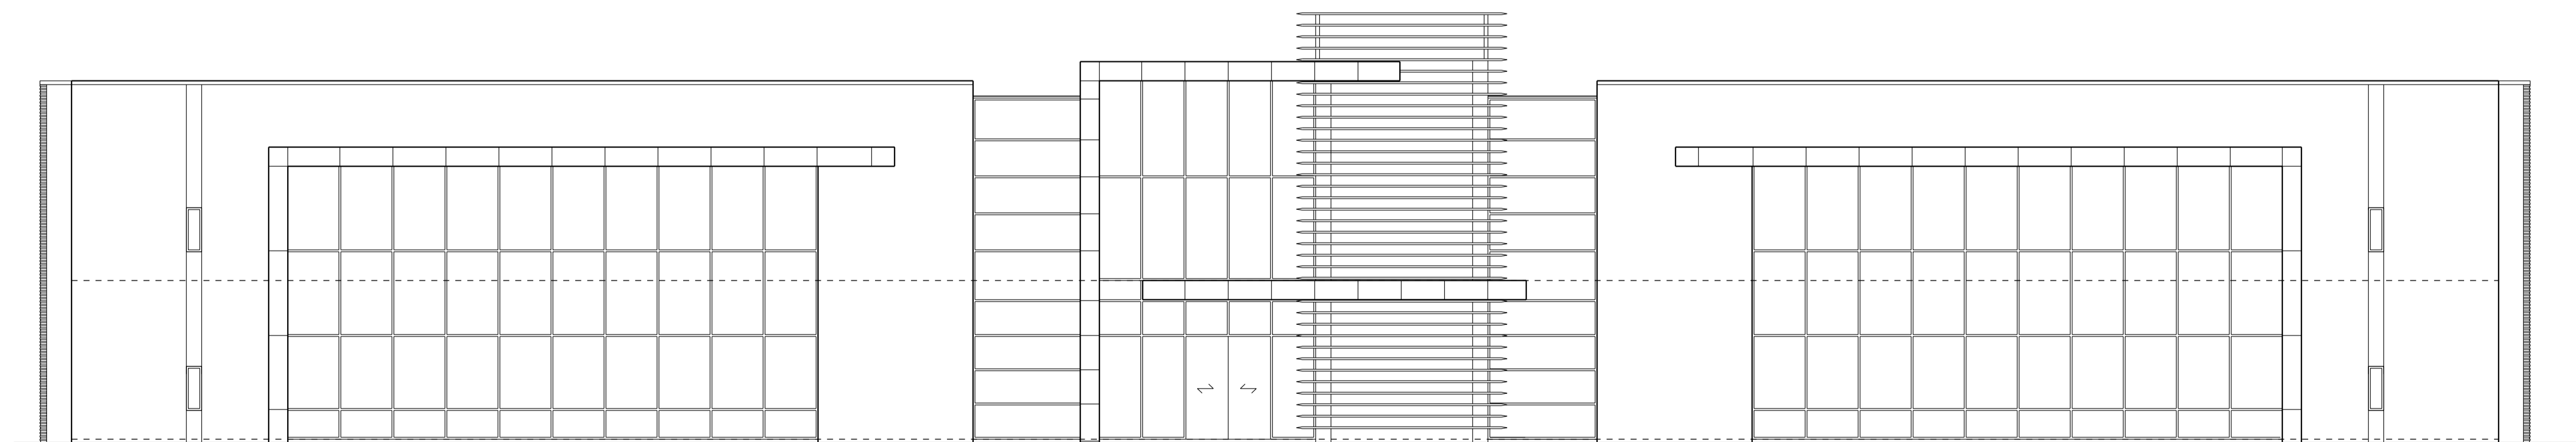

WEST ELEVATION